




Profilo AA scala 1:500

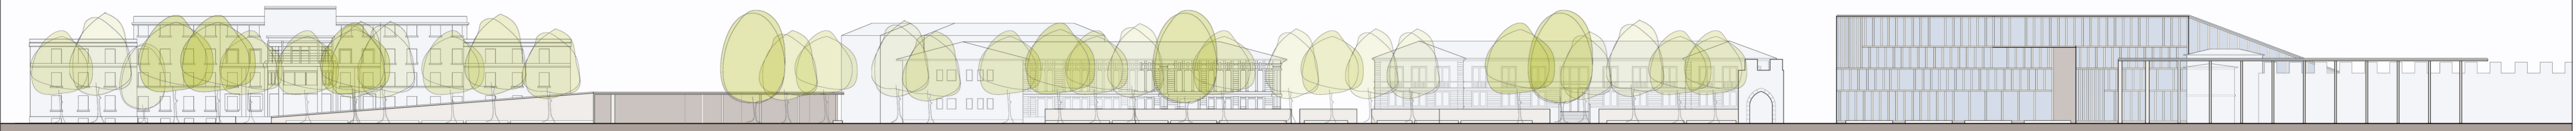

Profilo BB scala 1:500

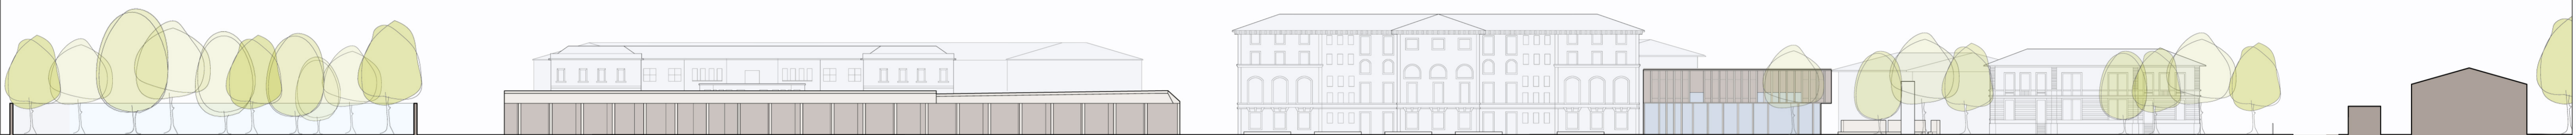

Profilo CC scala 1:500

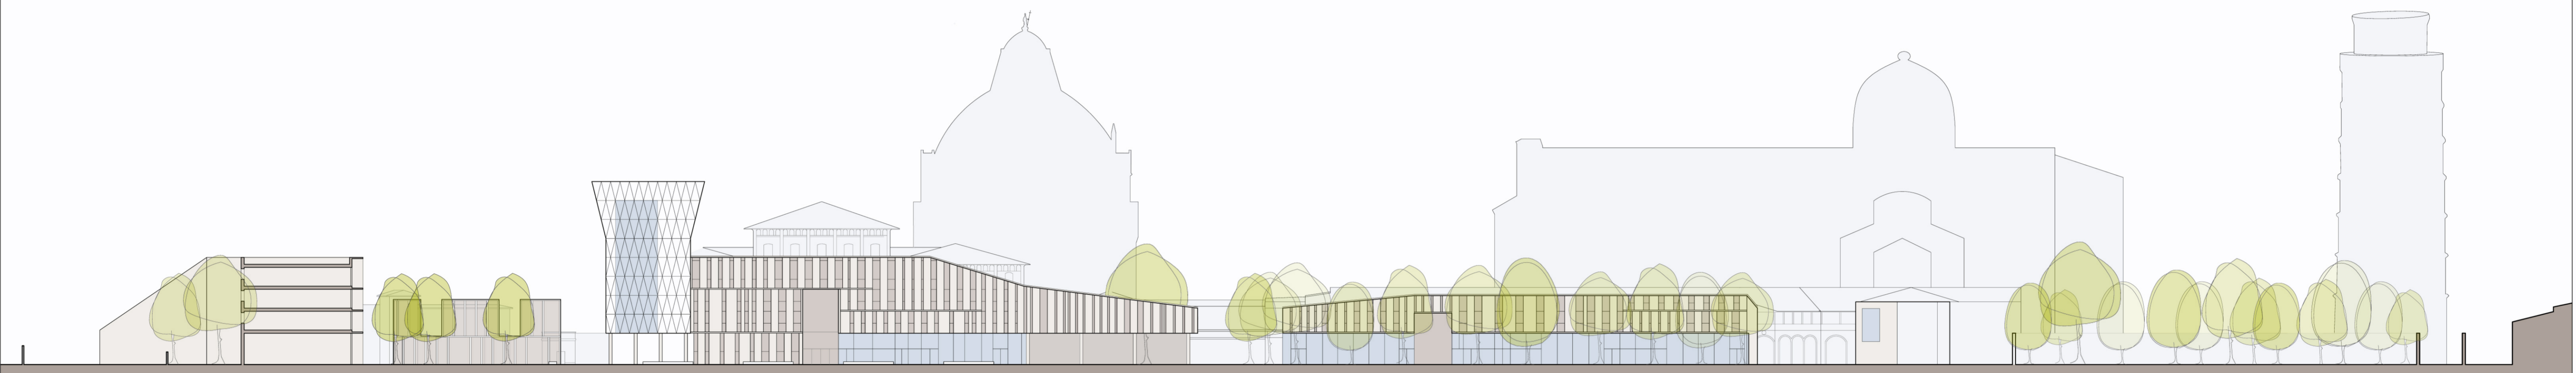

Profilo DD scala 1:500



Vista aerea

Schemi illustrativi