
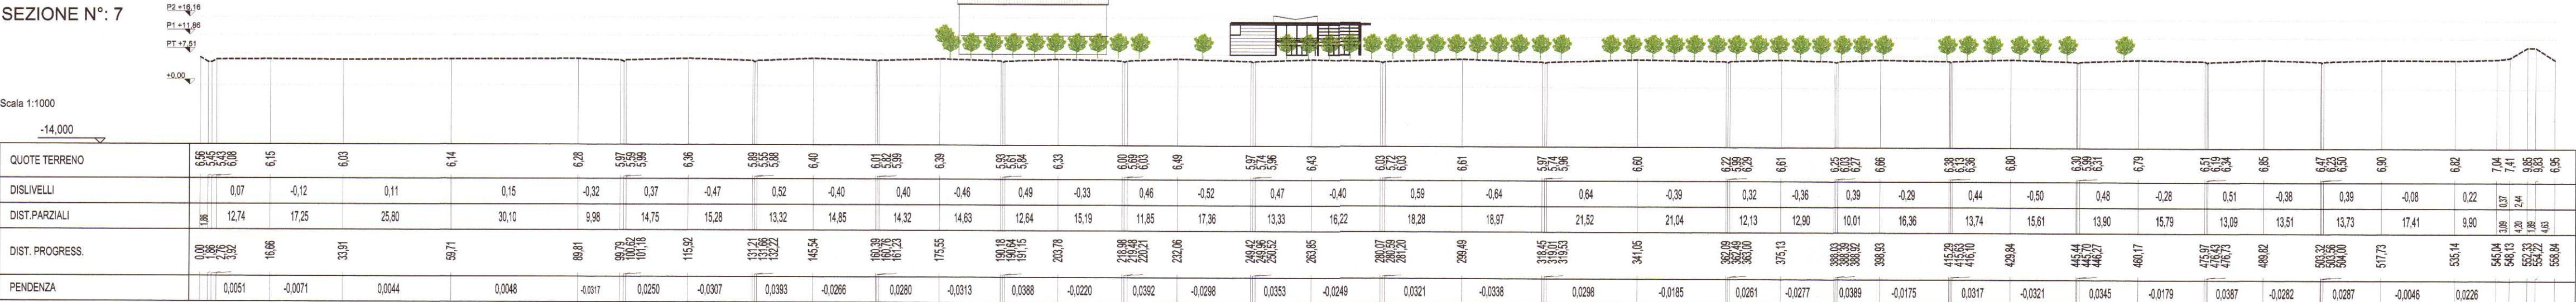
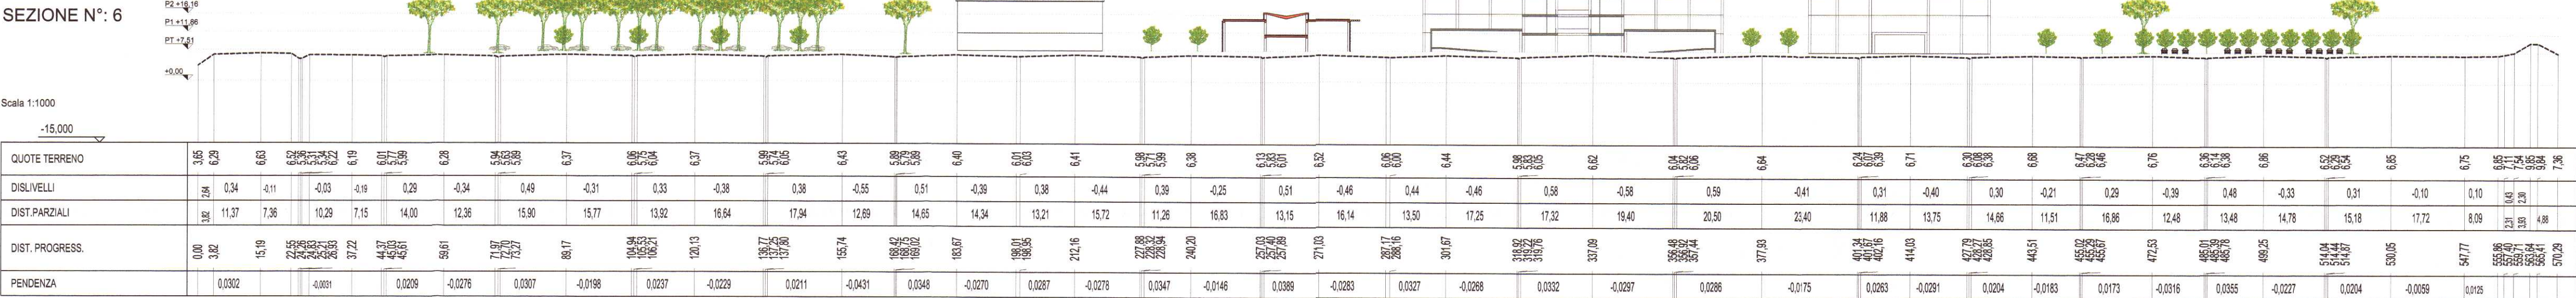
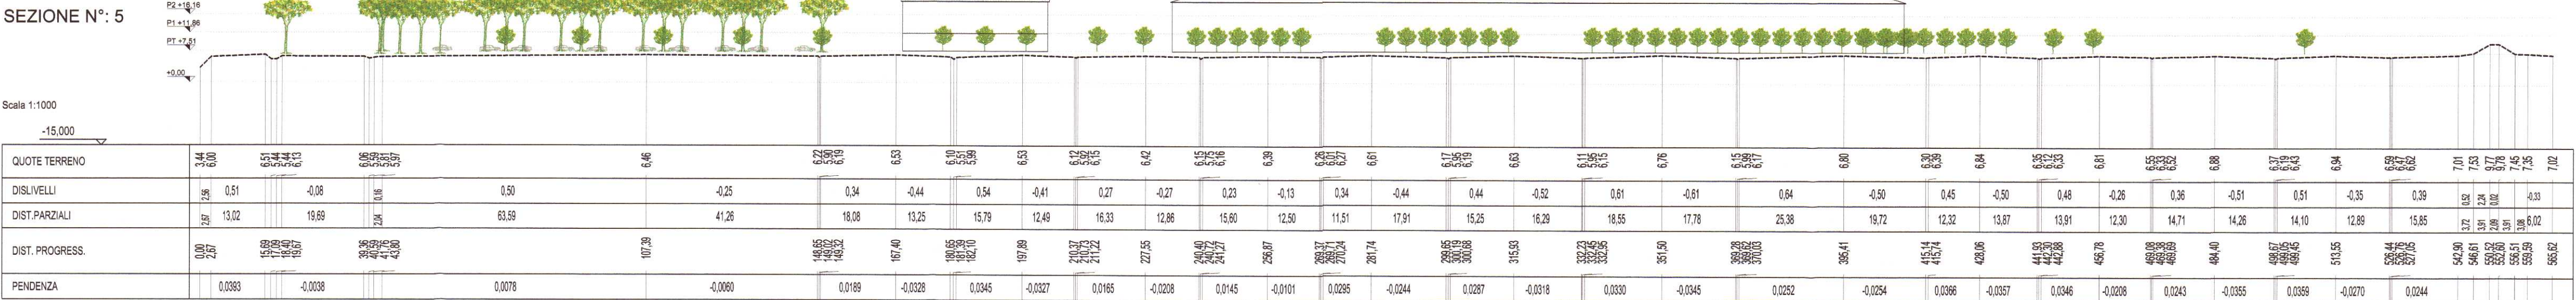
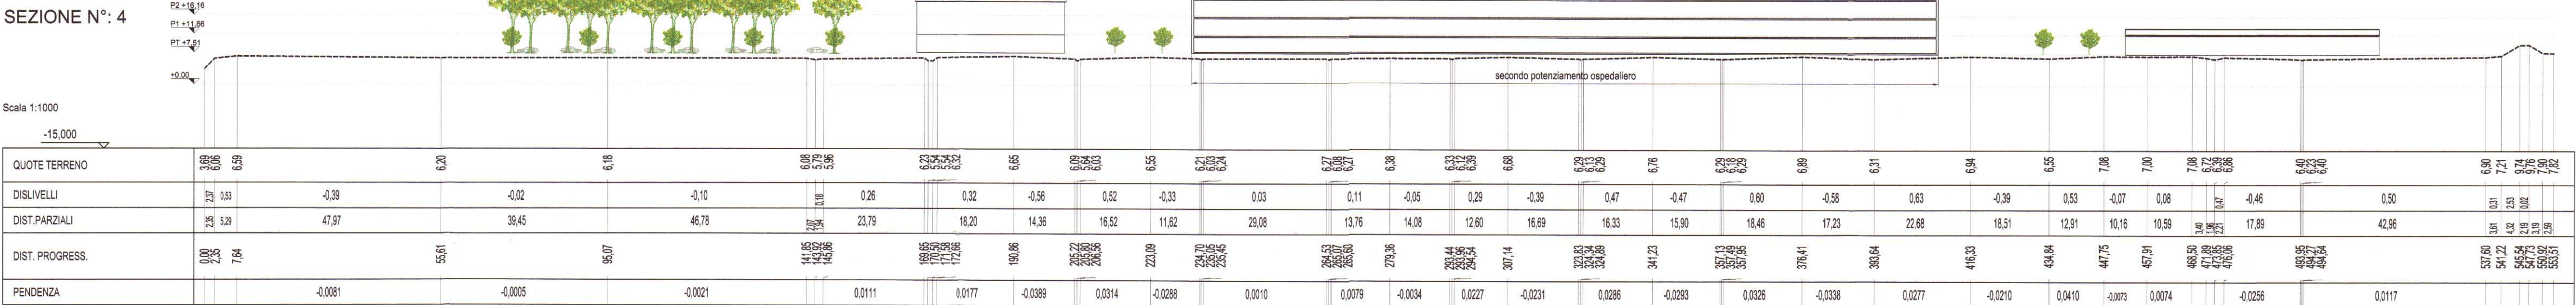
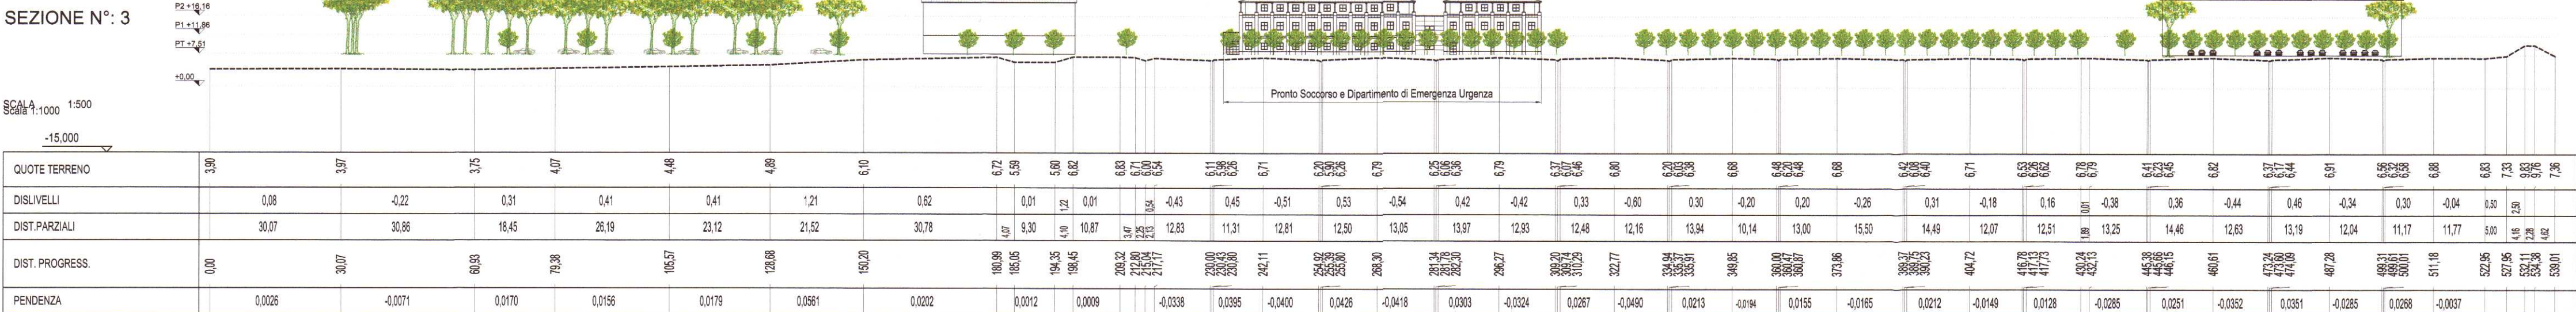


SEZIONE N°: 1

Scale 1:1000


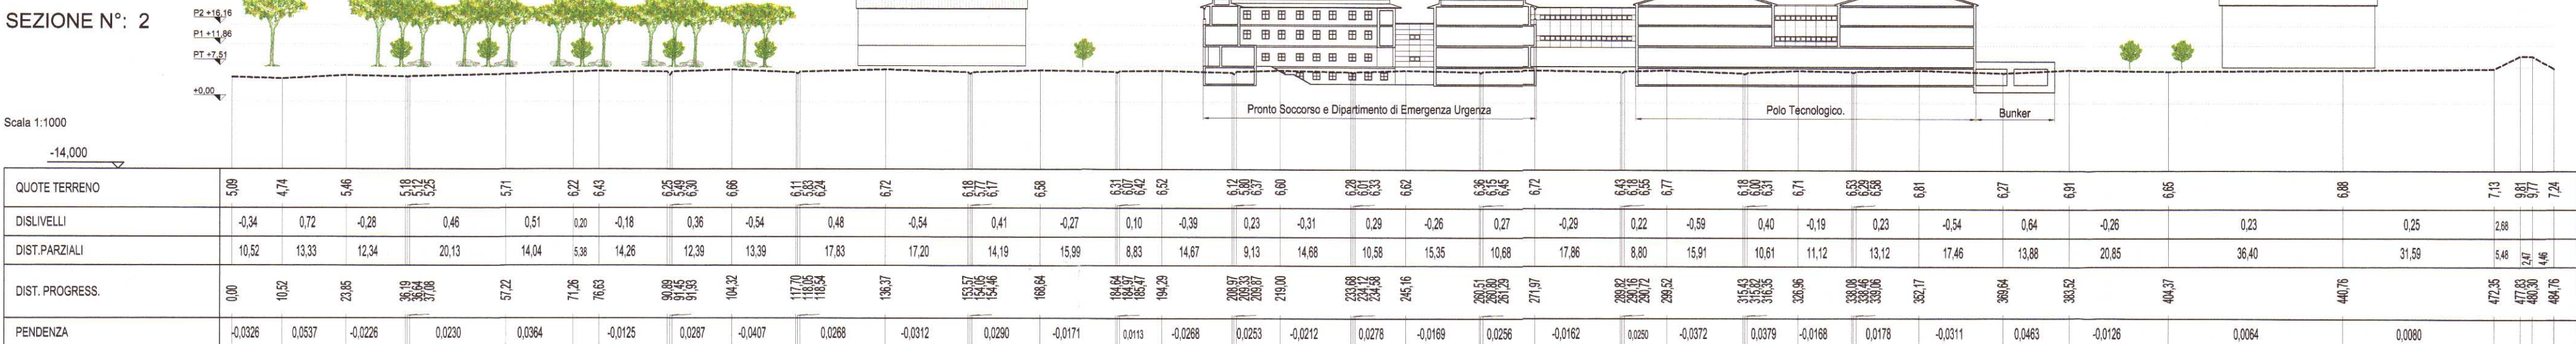

Committente: AZIENDA OSPEDALIERO-UNIVERSITARIA PISANA Customer: UNIVERSITA' DI PISA AZIENDA REGIONALE DIRITTO ALLO STUDIO UNIVERSITARIO		354	
Progetto: PIANO ATTUATIVO Project: PROGETTO DEFINITIVO		Pratica 1:1.000	
Oggetto: SEZIONI E PROFILI ALTIMETRICI Subject: SEZIONI TRASVERSALI SULL'AREA D'INTERVENTO		Scala TAV. P.02a	
		tavola	
Appuntamento 02 01 Emissione		Giugno 2005	
Oggetto		Redazione	Verifica
		Approvazione	Data
STUDIO BININI ARCHITETTI & INGEGNERI ASSOCIATI			
Via Gazzata, 4 - 42100 Reggio Emilia - tel. 0522/580578-580586 fax 0522/580557 - e-mail studio.binini@studiobinini.it - C.F. PIVA 01943790350			